





ELEVATION  
21'-5" X 60'-0"



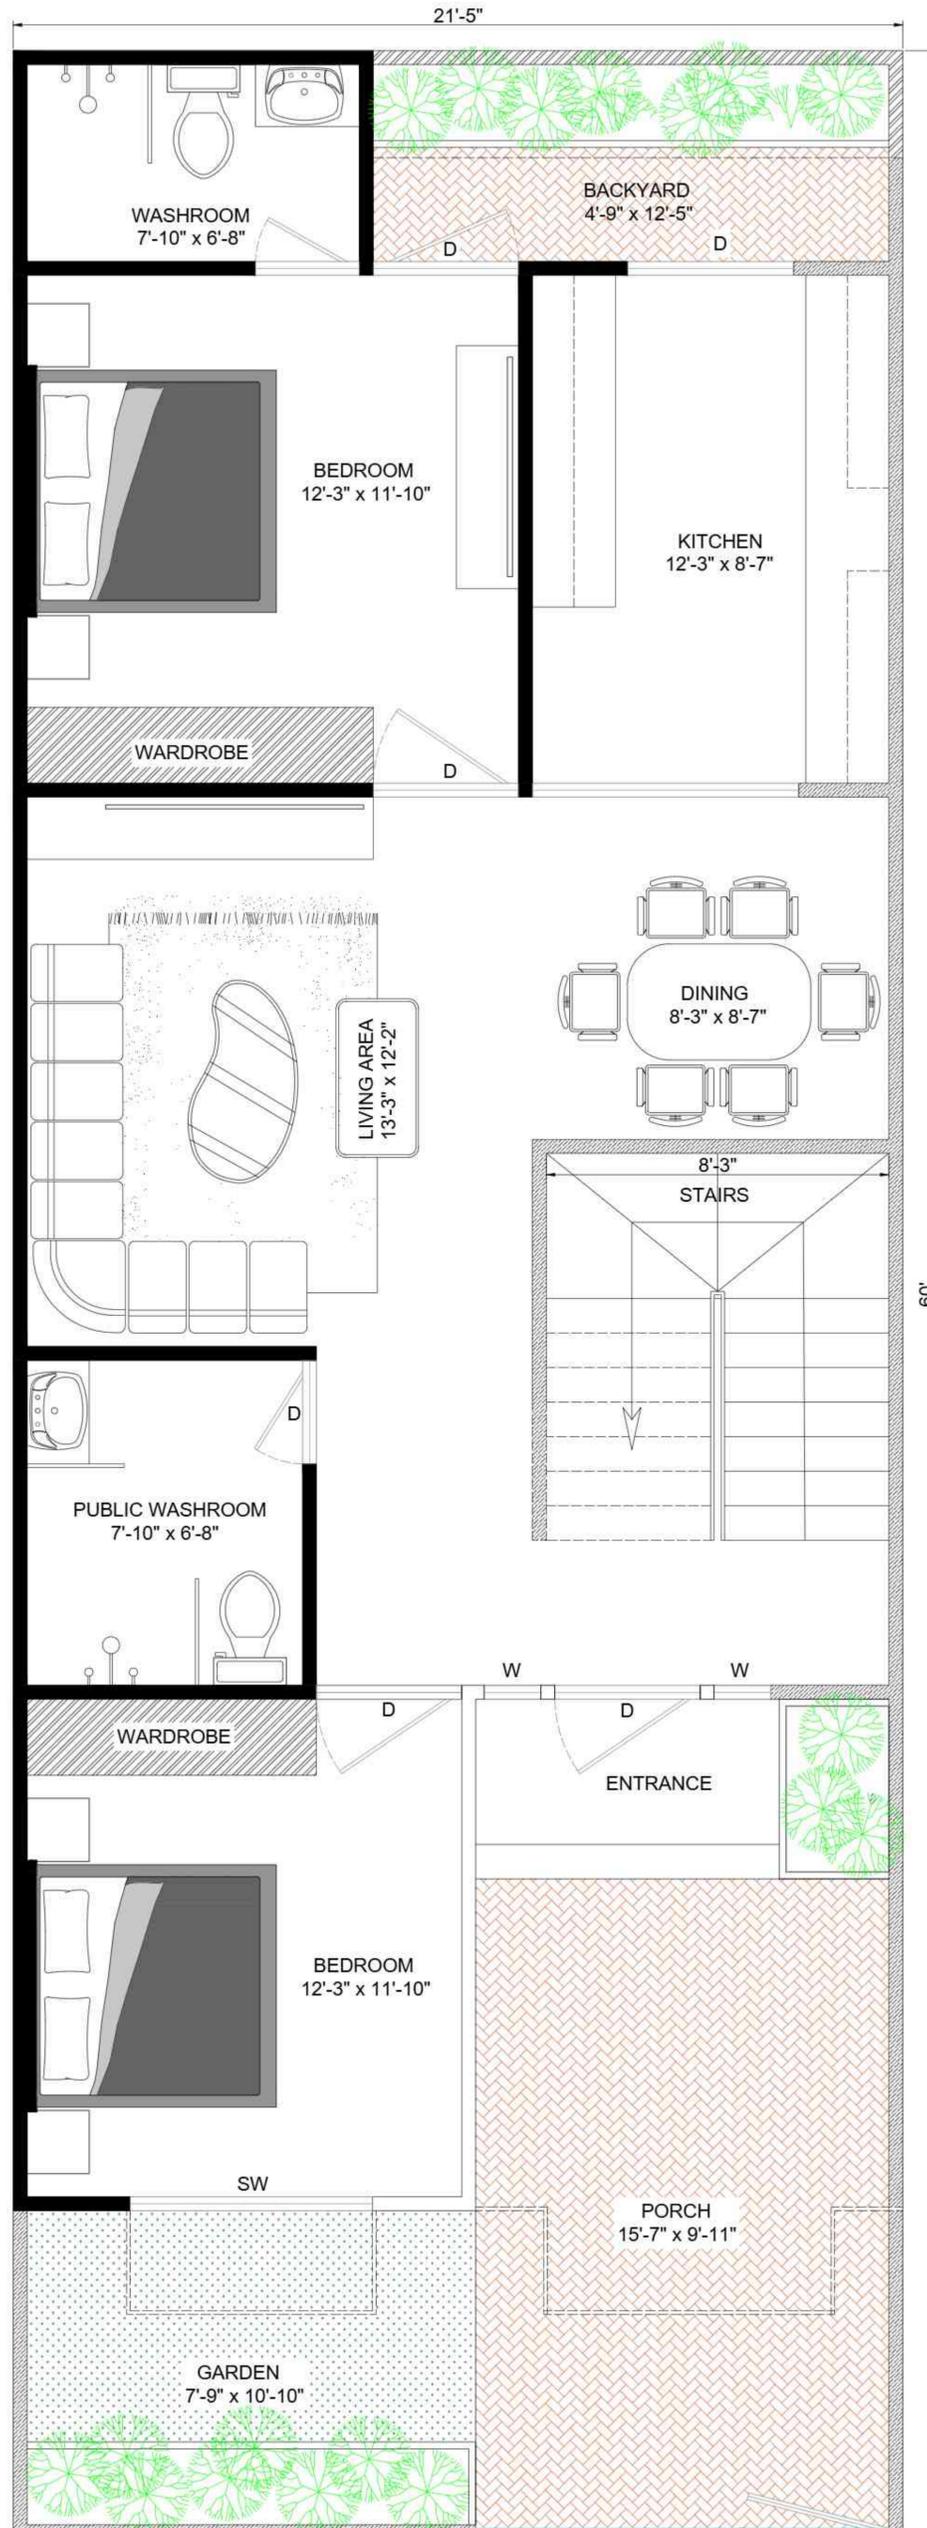

GROUND FLOOR  
 21'-5" X 60'-0"

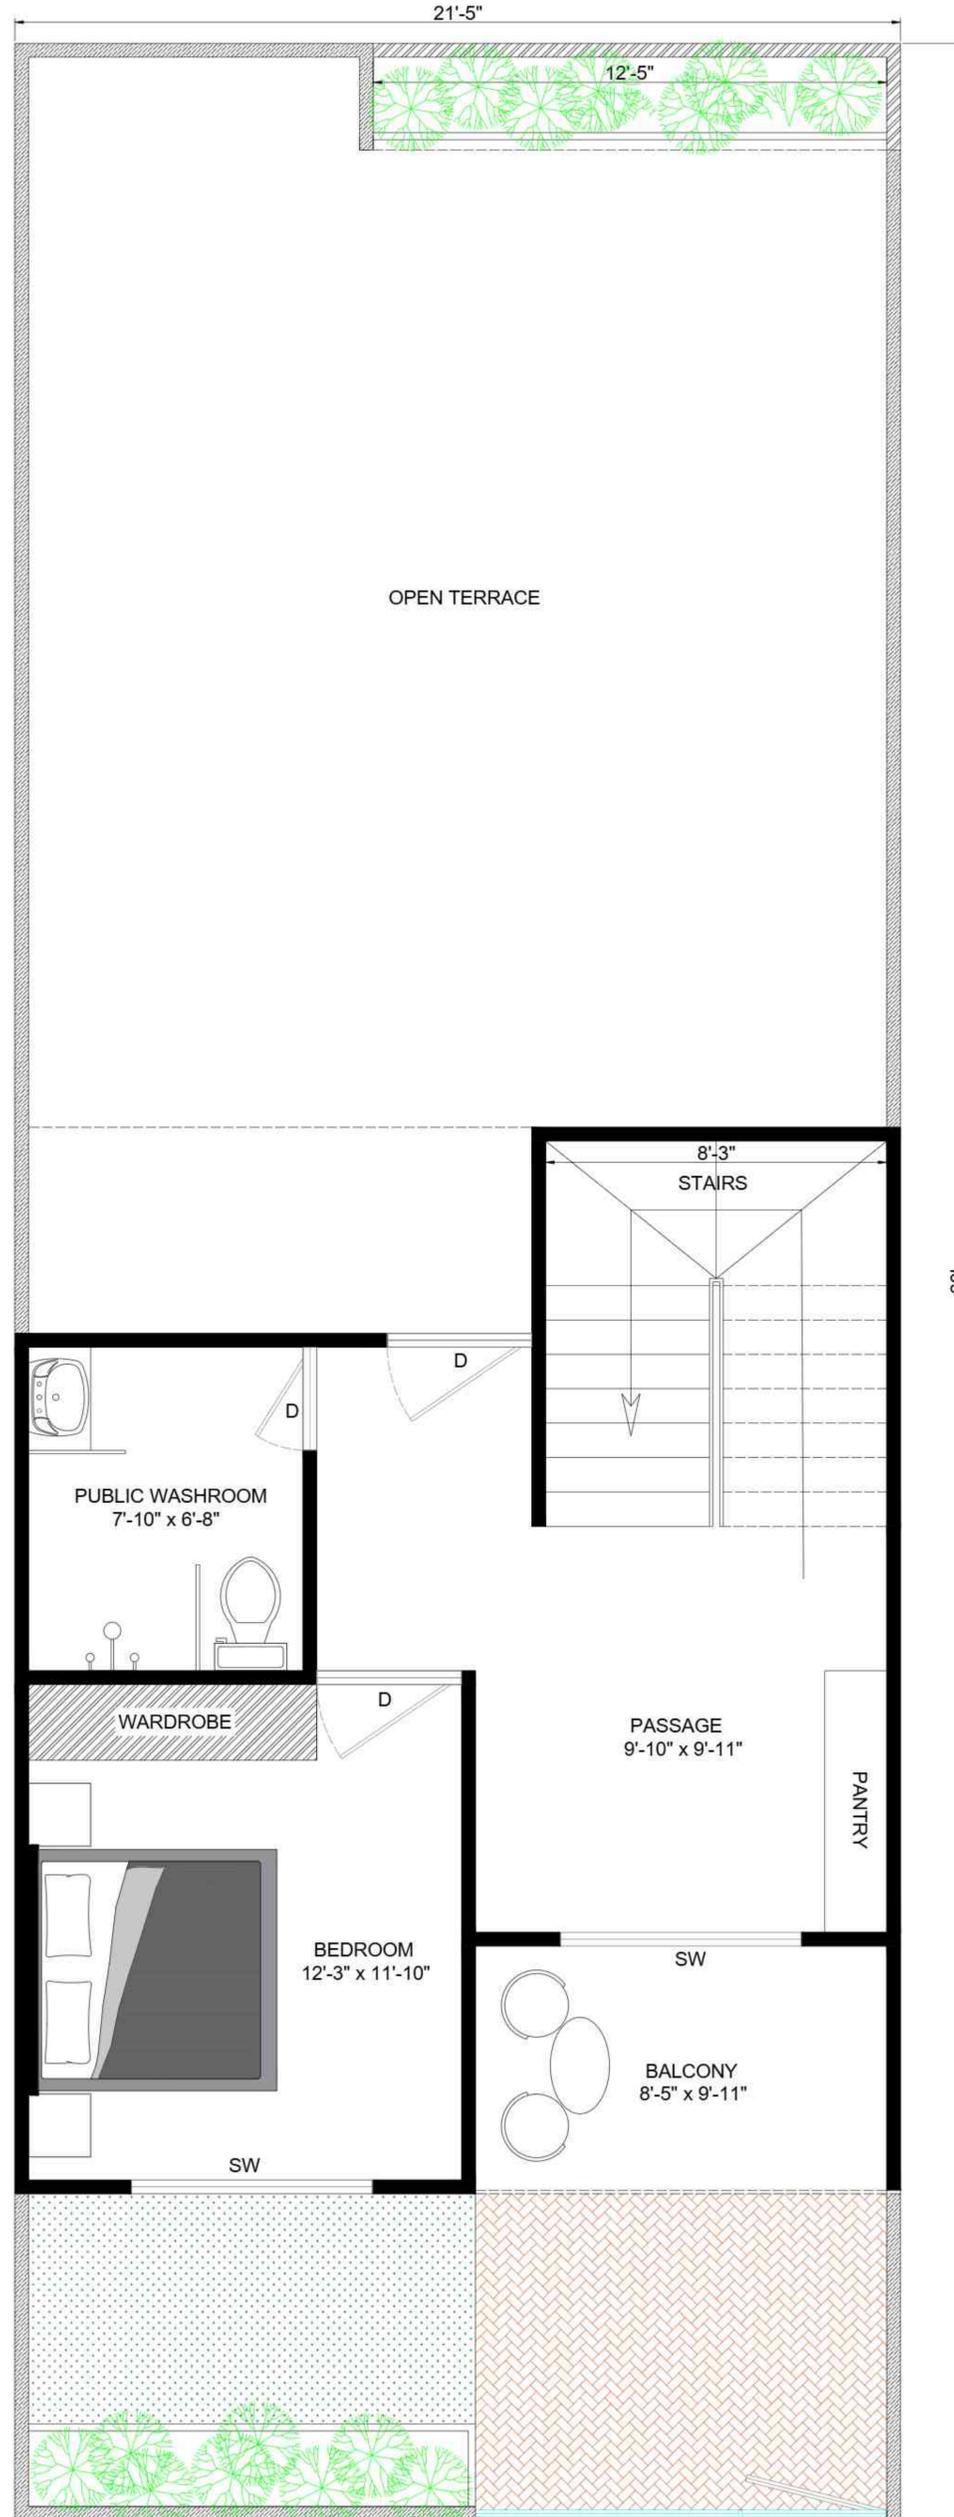

FIRST FLOOR  
 21'-5" X 60'-0"