





ELEVATION
20'-9" X 53'-0"



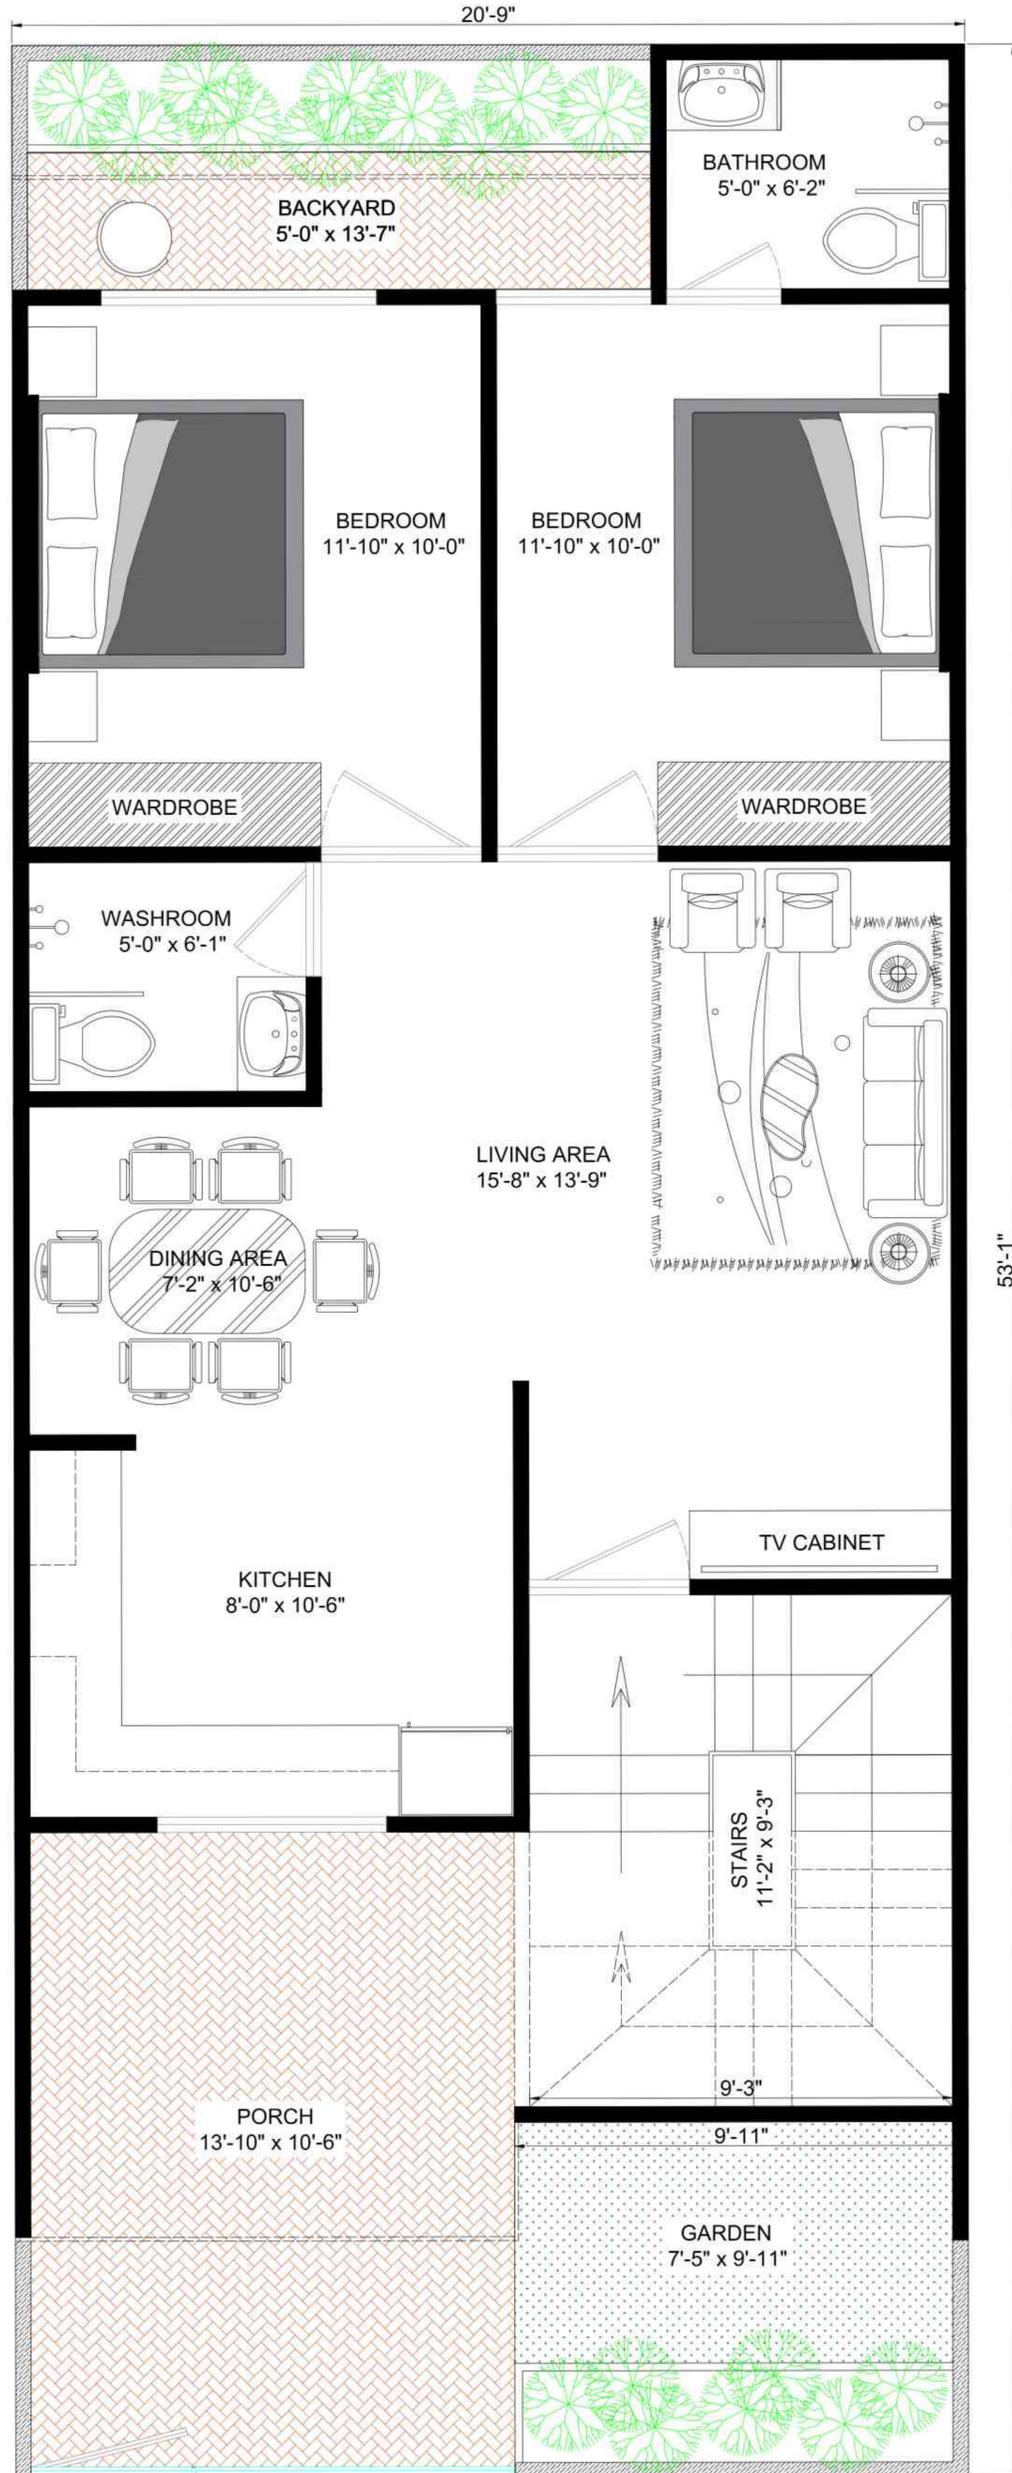

GROUND FLOOR
 20'-9" X 53'-0"

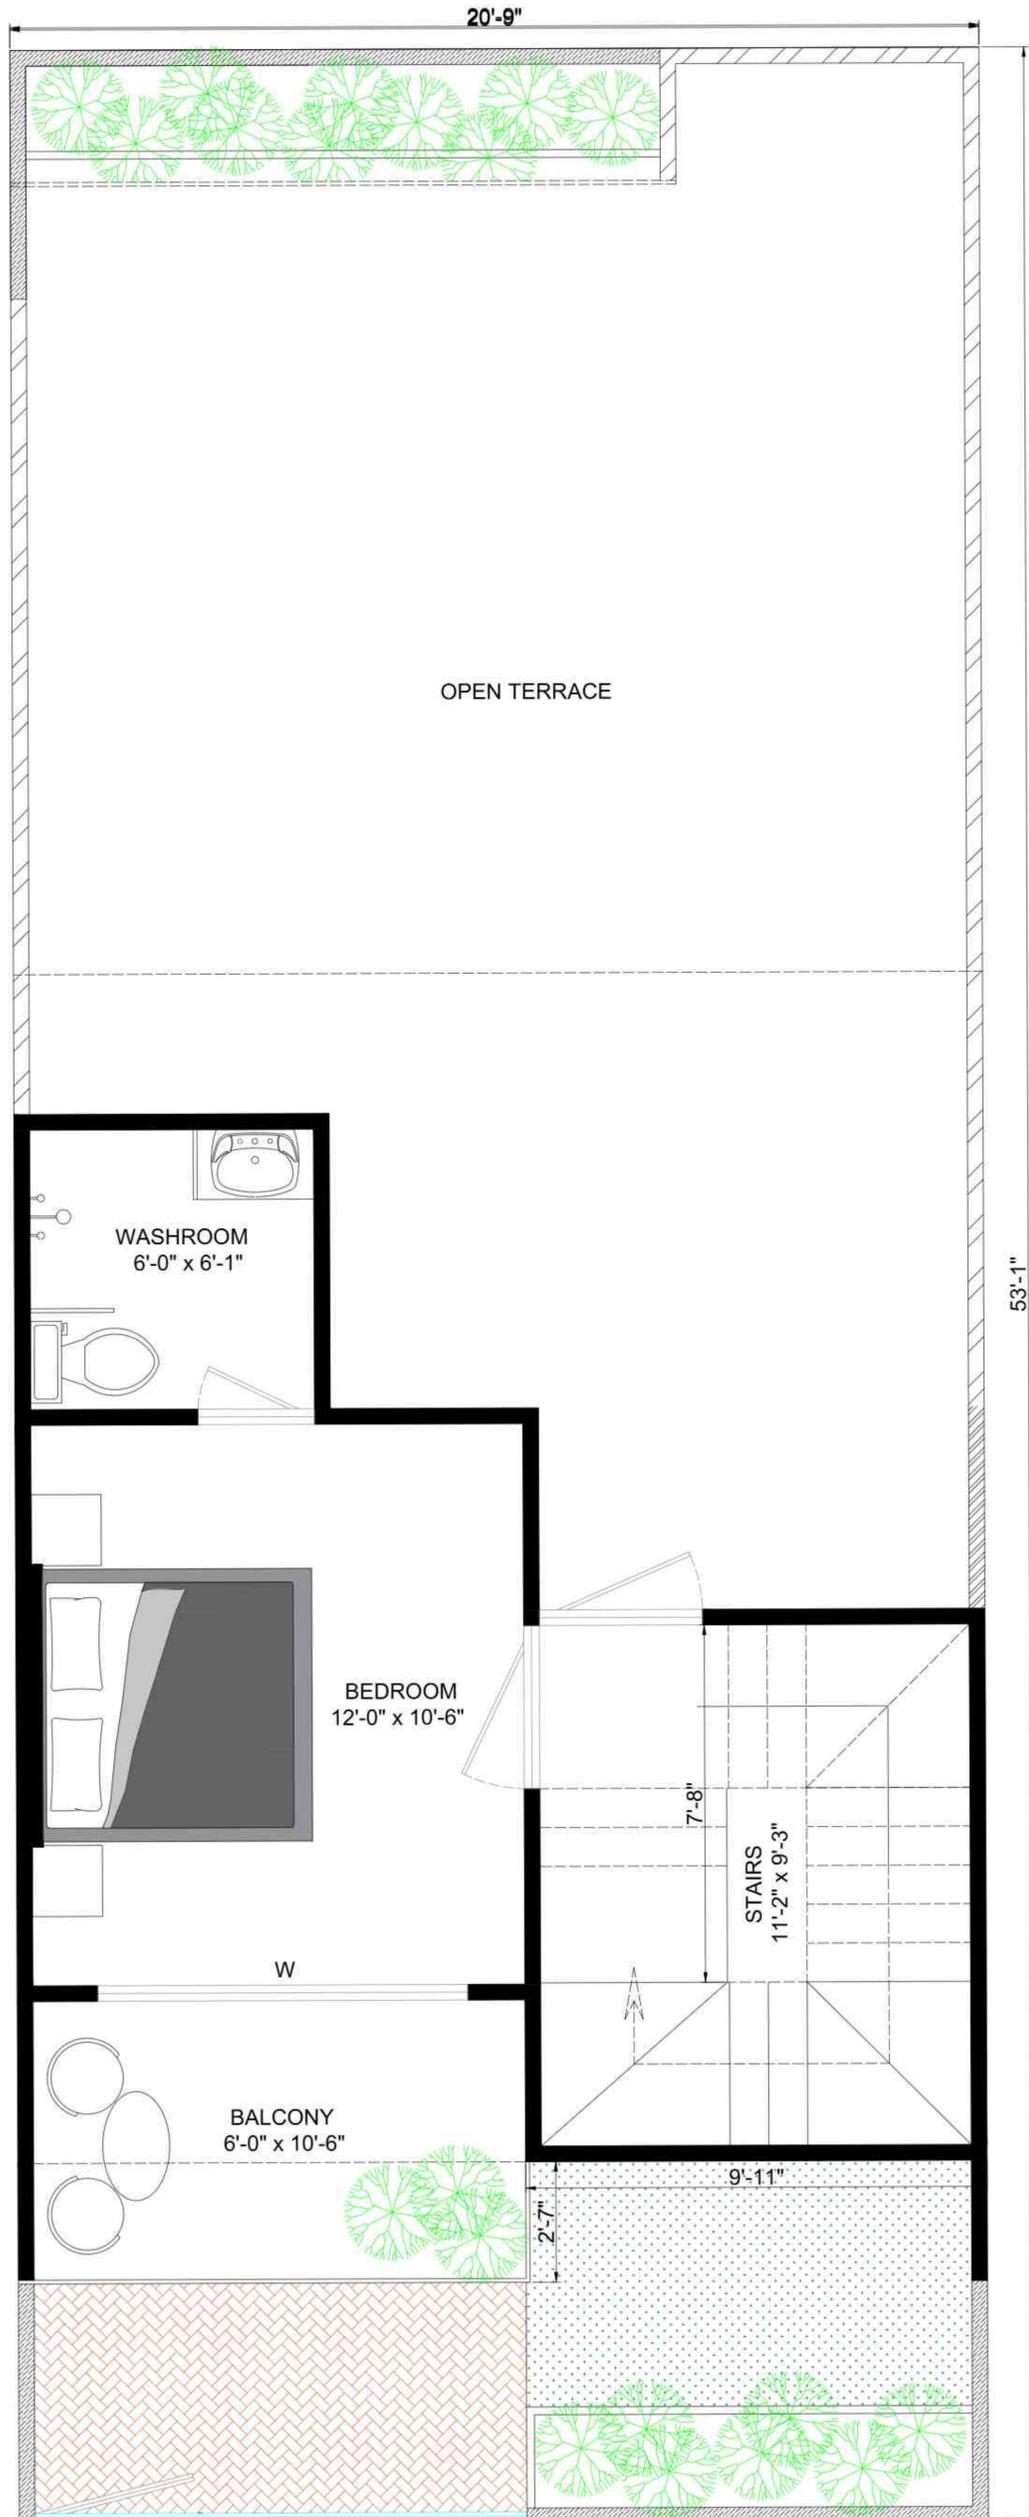

FIRST FLOOR
20'-9" X 53'-0"